

THE VENUE -----

7, PORT DE LA GARE – 75013 Paris  
Capacity : 450 – Surface 150 sqm

PARKING -----

Can be granted by the facility (for vans, commercial vehicles and tourbuses only)

**if** the Make, model and registration plates are given to the venue manager at least 5 days prior to the show.  
Tourbus power provided : 1x 32Amp TETRA et 1x 16Amp MONO

THE STAGE -----

Riser based stage : 30m<sup>2</sup> ; 6m width, 5m depth, 0,8m height, 4,2m clearance  
3 risers 2mx1m + complete sets of feet for 0,2/0,4/1m height (drum riser, dj...)

SOUND -----

*FOH LINE ARRAY MARTIN AUDIO*

- FOH L+R : 2x MARTINAUDIO W8VDQ
- SUBs : 4x MARTINAUDIO WS18X SUB
- DELAYS : 4x MARTINAUDIO DD6
- AMPS : MA 6.8Q + MA4.2 + CREST CPX1500
- PROCESS : APEX INTELLI X2/48

*MONITOR*

- 8x SYNCO CW121A 12" ACTIVE 1100w
- AMPS : SYNCO-QUADRACK15

*FOH DESK SOUNDCRAFT Vi3000 (48/16)*

**MONITORS FROM FOH** (platform v6.1.0.262)

*RACK FOH :*

- 1x EQ APEX GX230
- 1x T.C. ELECTRONICS M2000
- 1x TASCAM CD-01U

*BACKLINE :*

FENDER TWIN REVERB SILVERFACE  
MARSHALL DBS 7200 + CAB 4x12"

MERCH AREA -----

Facing the bar, direct view from the stage with 220v + lights from the ceiling. NB : 3,5m max length, the stand can be reduced or moved if fully crowded.

DRESSING ROOMS -----

2 dressing rooms of 12sqm :

For each 1 fridge, 1 mirror 1 couch + seats available on demand.  
To be shared 1 catering area with 1 coffe machine (senso pads), 1 kettle  
+ 2 sanitaries, one with toilets + small sink, one with shower + sink.

Power distribution -----

- Sound : TETRA 32Amp/phase
- Light : TETRA 125Amp/phase
- AVAILABLE : 2x32Amp TETRA (3 LIVES + NEUTRAL + GROUND)  
(BE AWARE : 32A TETRA PLUG, adapter not provided)

DJ BACKLINE AVAILABLE (please contact us)

For everything else :

>> RENTAL POSSIBILITIES (please contact us)

*MICROs / DIs :*

- |                    |                     |
|--------------------|---------------------|
| 1x SHURE beta52A   | 1x SHURE beta91     |
| 6x SENNHEISER e604 | 2x SENNHEISER md421 |
| 2x AKG c535        | 4x SHURE sm81       |
| 1x SENNHEISER e606 | 1x SENNHEISER e609  |
| 6x SHURE sm57      | 6x SHURE sm58       |
| 1x SHURE beta87c   |                     |

- 5x RADIAL J48
- 3x RADIAL JDI
- 6x BSS AR133

14x TALL BOOM STANDS  
6x SHORT BOOM STANDS

*It will not be possible to add any other sound system without the consent of the manager in duty*  
**NO ACCESS TO THE PROCESSORS WILL BE GRANTED WITHOUT THE CONSENT OF PETIT BAIN'S HOUSE SOUND MANAGER !**  
**!!! FRENCH LAW : 105dBA !!!**

LIGHT -----

> *STRUCTURE :*

4 xTRUSSES 5m wide WLL 250kg

> *MOVING HEADS:*

- 4x MARTIN MAC 250 KRYPTON,
- 4x MARTIN RUSH MH5 PROFILE,
- 4x MARTIN RUSH MH4 BEAM,
- 6x CHAUVET ROGUE2 WASH,

> *TRADITIONNAL*

- 4x OXO FUNSTRIP
- 1x ATOMIC3000
- 6x DTS PC 650/1kW + filters
- 20x DTSPAR64

> *DESKS :*

M.A GRANDMA 2 UltraLight (version 3.2.2.3)  
M.A LIGHTCOMMANDER 24/48

> *HAZER :*

1x LOOK Unique 2.1

> *DIMMERS :*

RVE 24x2300kW




VIDEO

- 1x VP PANASONIC PT-EX800Z – XGA (7500 lumens / 5000 :1)
- 1 PROJECTION SCREEN (motorized) 4m x 3m
- D-SUB15 INPUT (From STAGE / FOH)

Misc. -----

Every elements from decoration will have to be conform with the regulation ; fireproof or M1 classified + Certificate. Without those certificates the manager allows himself not to accept the installation of the element of decoration.

**UPDATE / JUNE 2017: This Rider is subject to modifications at any moment. Please contact us for any questions you might have.**

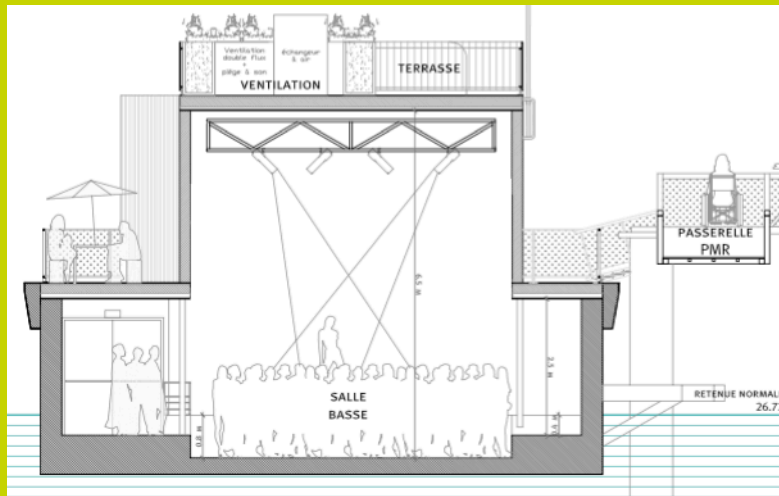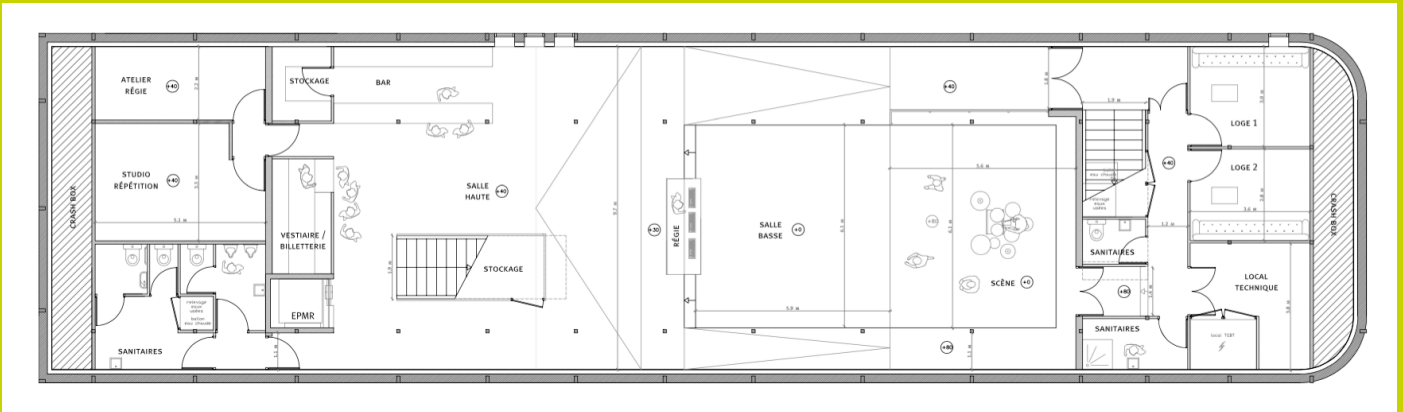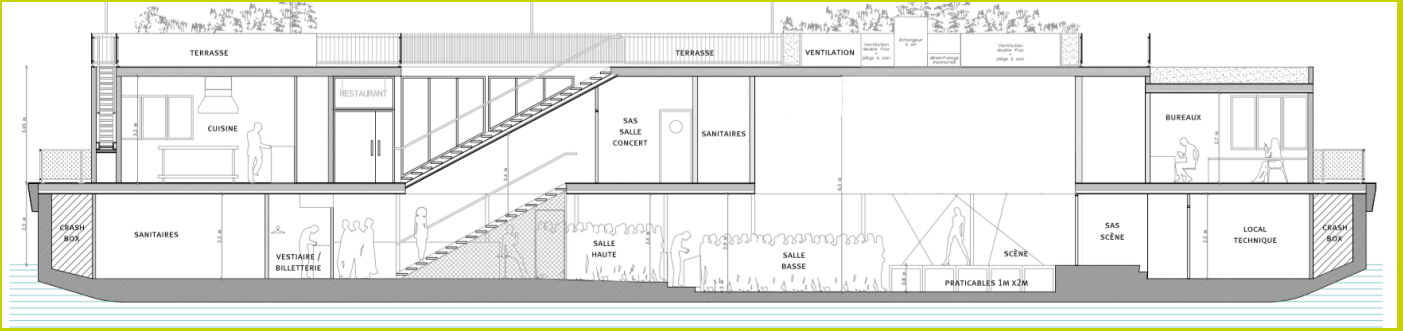


**UPDATE / JUNE 2017:** This Rider is subject to modifications at any moment. Please contact us for any questions you might have.

Petit Bain : 7, port de la gare – 75013 Paris








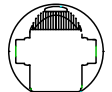
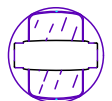
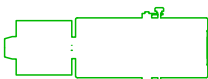
Venue Manager: [olivier@petitbain.org](mailto:olivier@petitbain.org) / Technical Manager : [basile@petitbain.org](mailto:basile@petitbain.org)

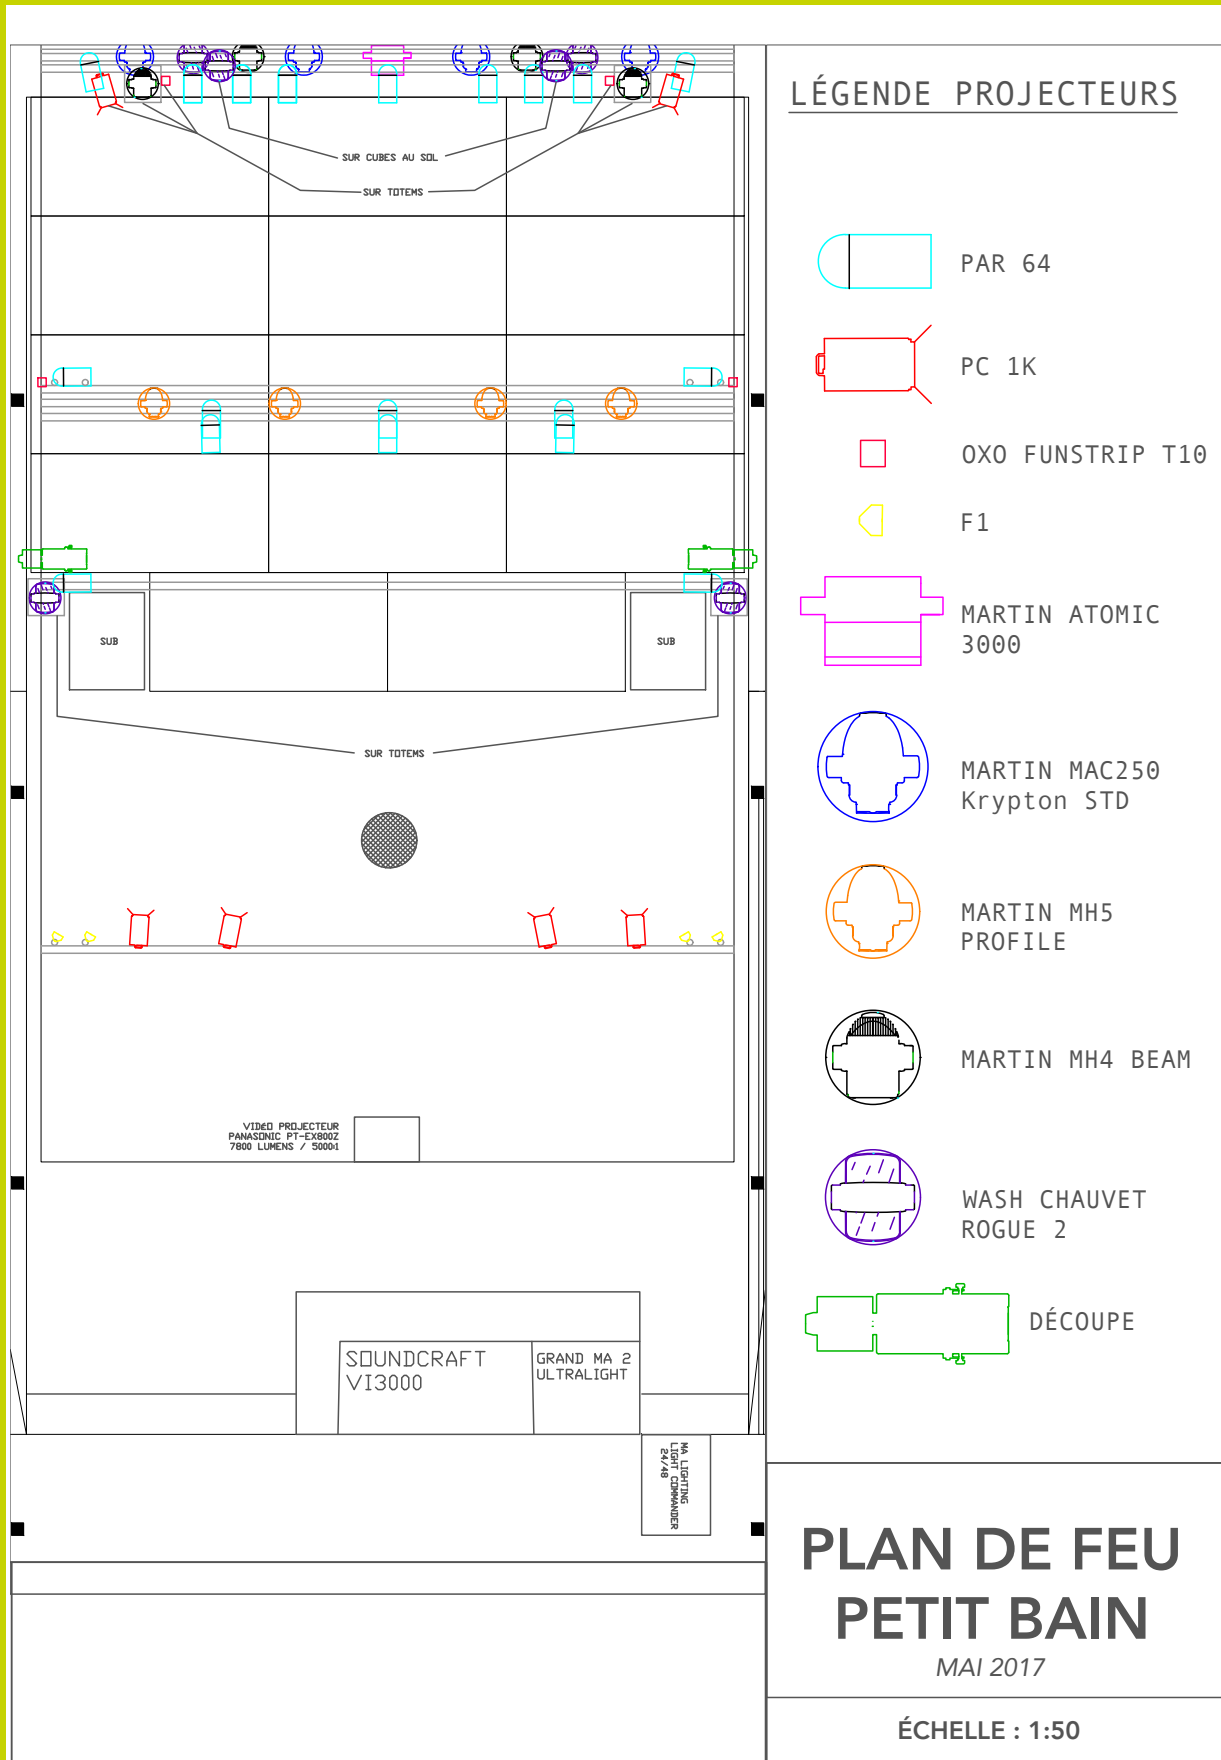LIGHT RIG

Fix rigging, for any addition or modification please contact us



LÉGENDE PROJECTEURS

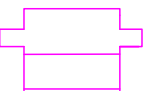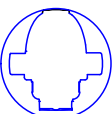-  PAR 64
-  PC 1K
-  OXO FUNSTRIP T10
-  F1
-  MARTIN ATOMIC 3000
-  MARTIN MAC250 Krypton STD
-  MARTIN MH5 PROFILE
-  MARTIN MH4 BEAM
-  WASH CHAUVET ROGUE 2
-  DÉCOUPE

PLAN DE FEU  
PETIT BAIN

MAI 2017

ÉCHELLE : 1:50

UPDATE / JUNE 2017: This Rider is subject to modifications at any moment. Please contact us for any questions you might have.